

# Gentofterenden

## Tværsprofil

Lodret akse : Kote i m DVR90, skala 1:50

Vandret akse : Afstand i m, skala 1:50

Vandspejl ved vintermedianmaksimum  
(15,17 l/s/km<sup>2</sup>)

— Vandspejl - Opmåling

— Bund - Regulativ 1996


— Bund - Regulativforslag

● Bund - Opmåling 2021


— Vandspejl - Regulativ 1996

— Vandspejl - Regulativforslag

St. 210

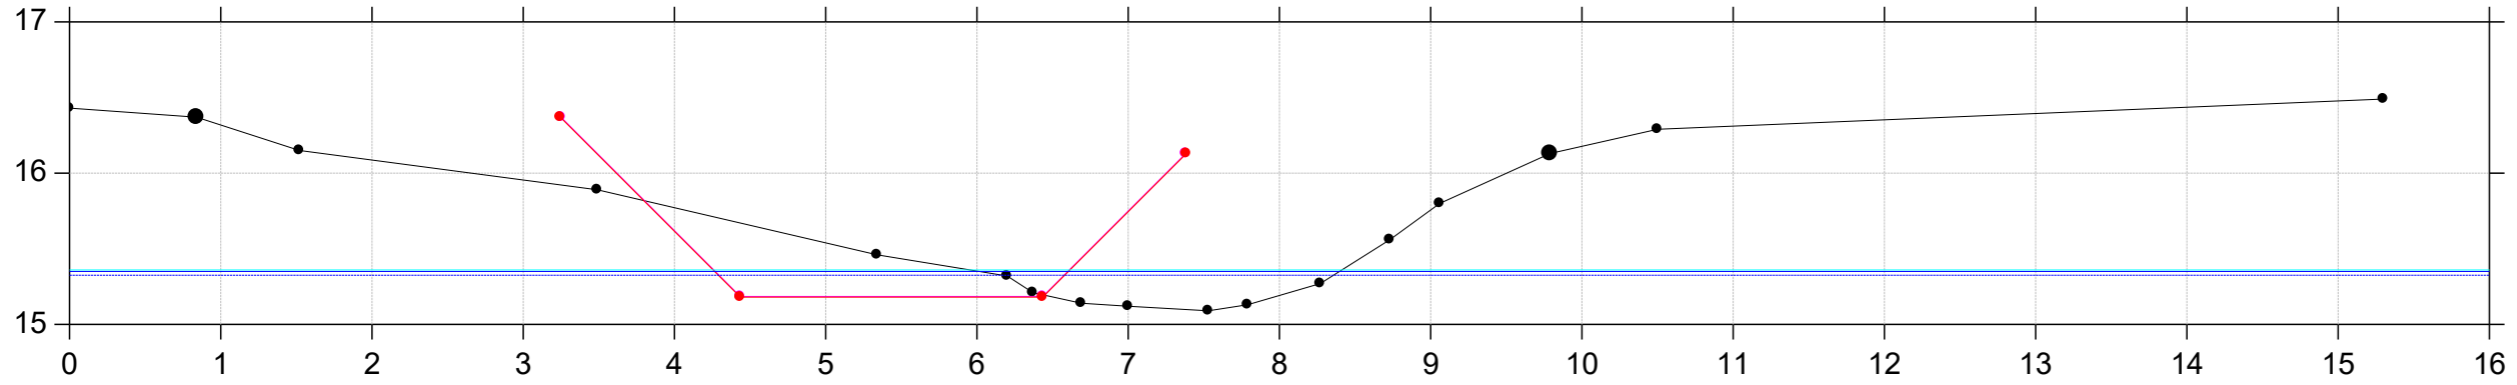

St. 330

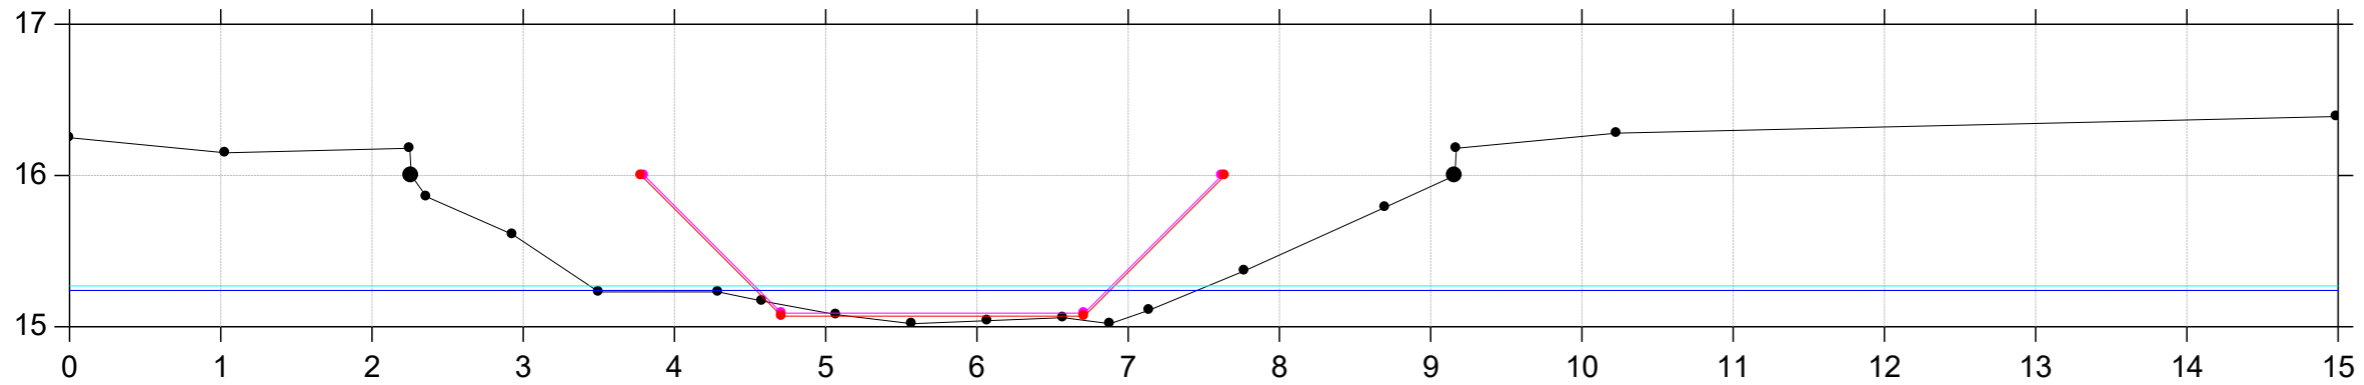

# Gentofterenden

## Tværsprofil

Lodret akse : Kote i m DVR90, skala 1:50

Vandret akse : Afstand i m, skala 1:50

Vandspejl ved vintermedianmaksimum  
(15,17 l/s/km<sup>2</sup>)

— Vandspejl - Opmåling

— Bund - Regulativ 1996


— Bund - Regulativforslag

● Bund - Opmåling 2021


— Vandspejl - Regulativ 1996

— Vandspejl - Regulativforslag

St. 370

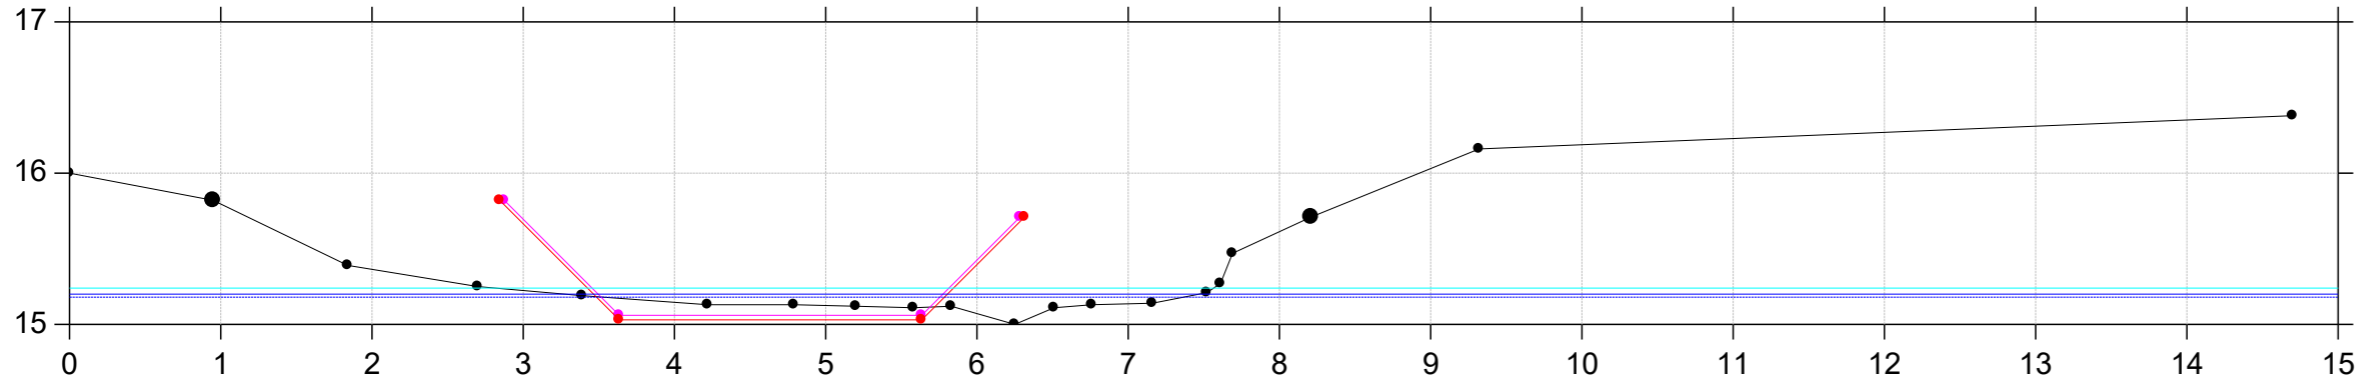

St. 520

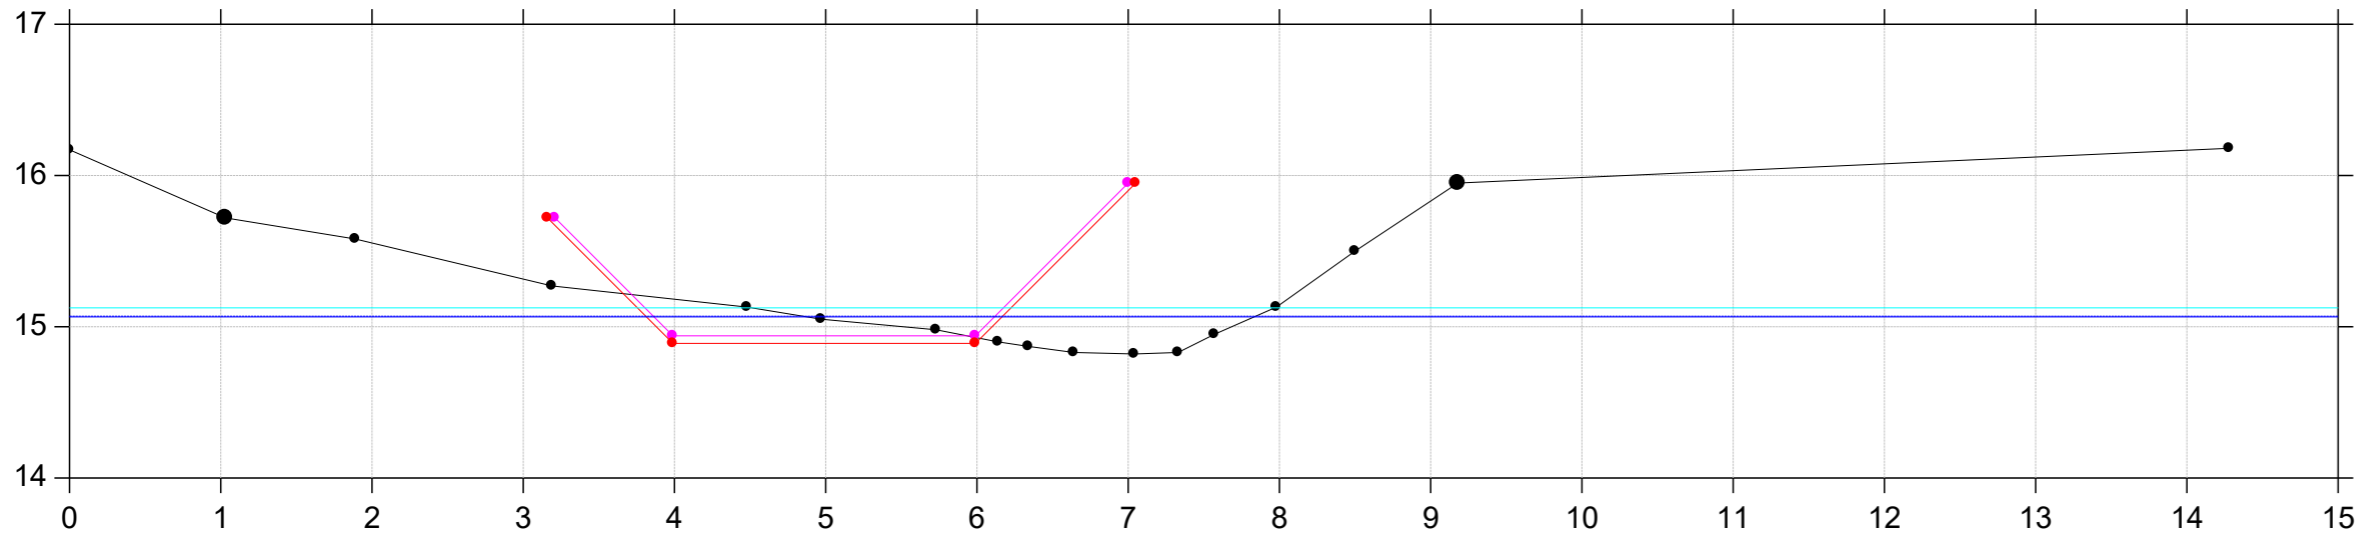

# Gentofterenden

## Tværsprofil


Lodret akse : Kote i m DVR90, skala 1:50

Vandret akse : Afstand i m, skala 1:50


Vandspejl ved vintermedianmaksimum  
(15,17 l/s/km<sup>2</sup>)

- Vandspejl - Opmåling
- Bund - Regulativ 1996
- Bund - Regulativforslag
- Bund - Opmåling 2021
- Vandspejl - Regulativ 1996
- Vandspejl - Regulativforslag

St. 560

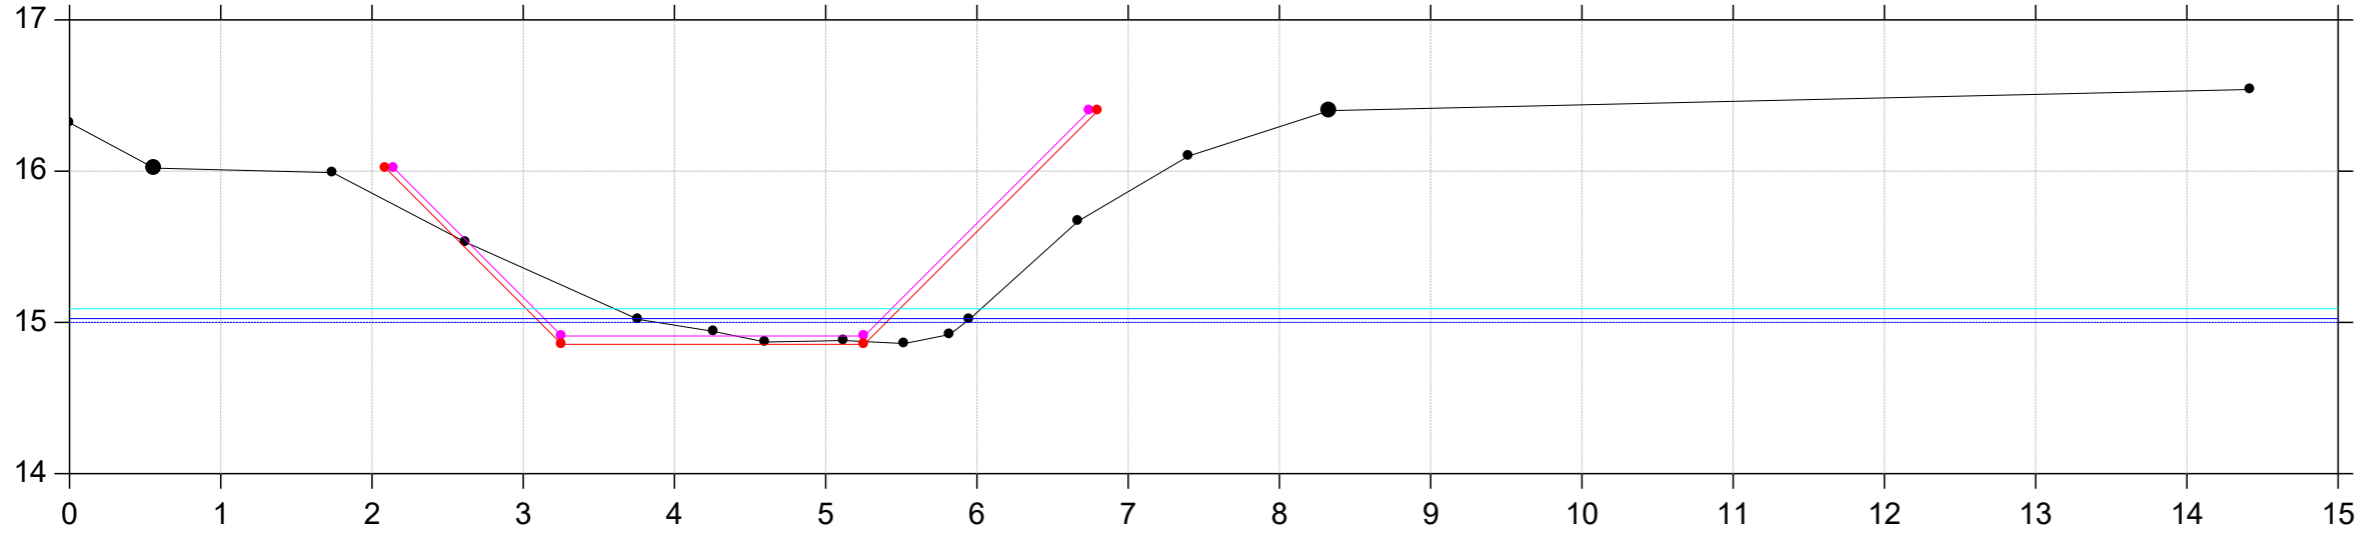

St. 590

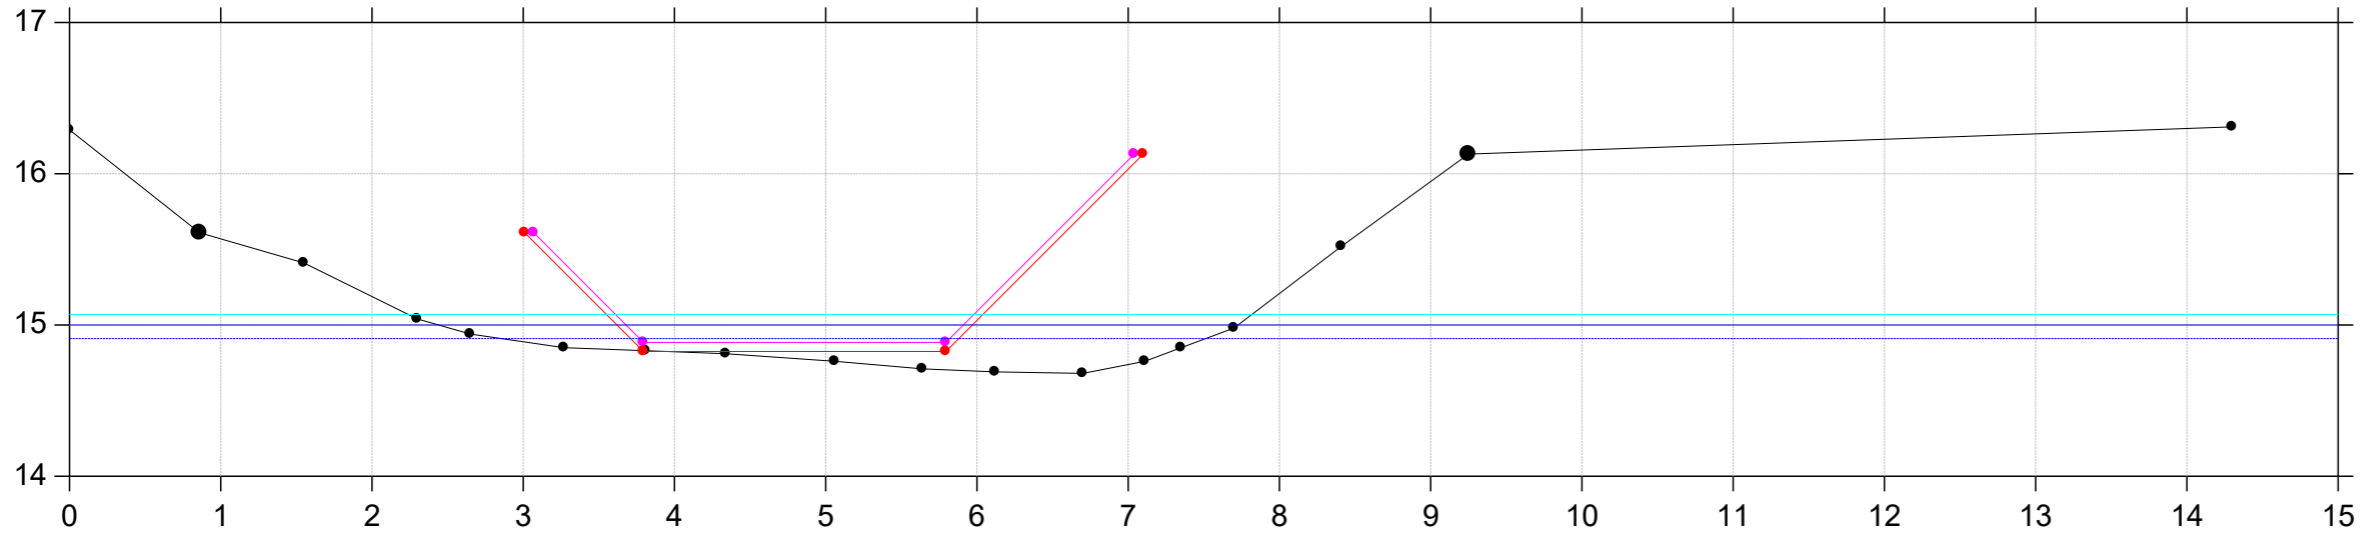

# Gentofterenden

## Tværsprofil

Lodret akse : Kote i m DVR90, skala 1:50

Vandret akse : Afstand i m, skala 1:50

Vandspejl ved vintermedianmaksimum  
(15,17 l/s/km<sup>2</sup>)

— Vandspejl - Opmåling

— Bund - Regulativ 1996


— Bund - Regulativforslag

—•— Bund - Opmåling 2021


— Vandspejl - Regulativ 1996

— Vandspejl - Regulativforslag

St. 770

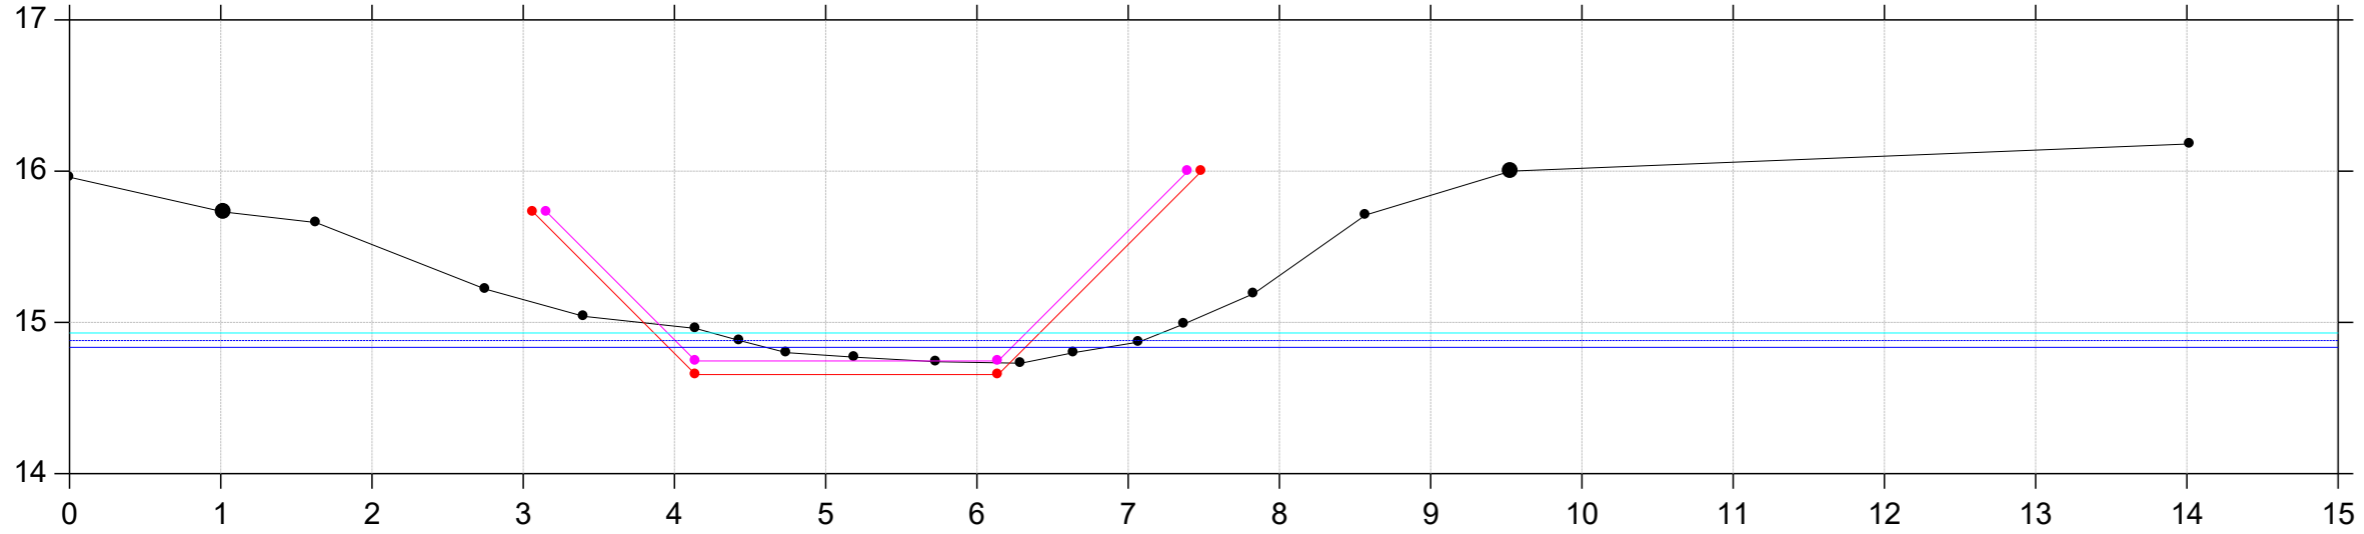

St. 900

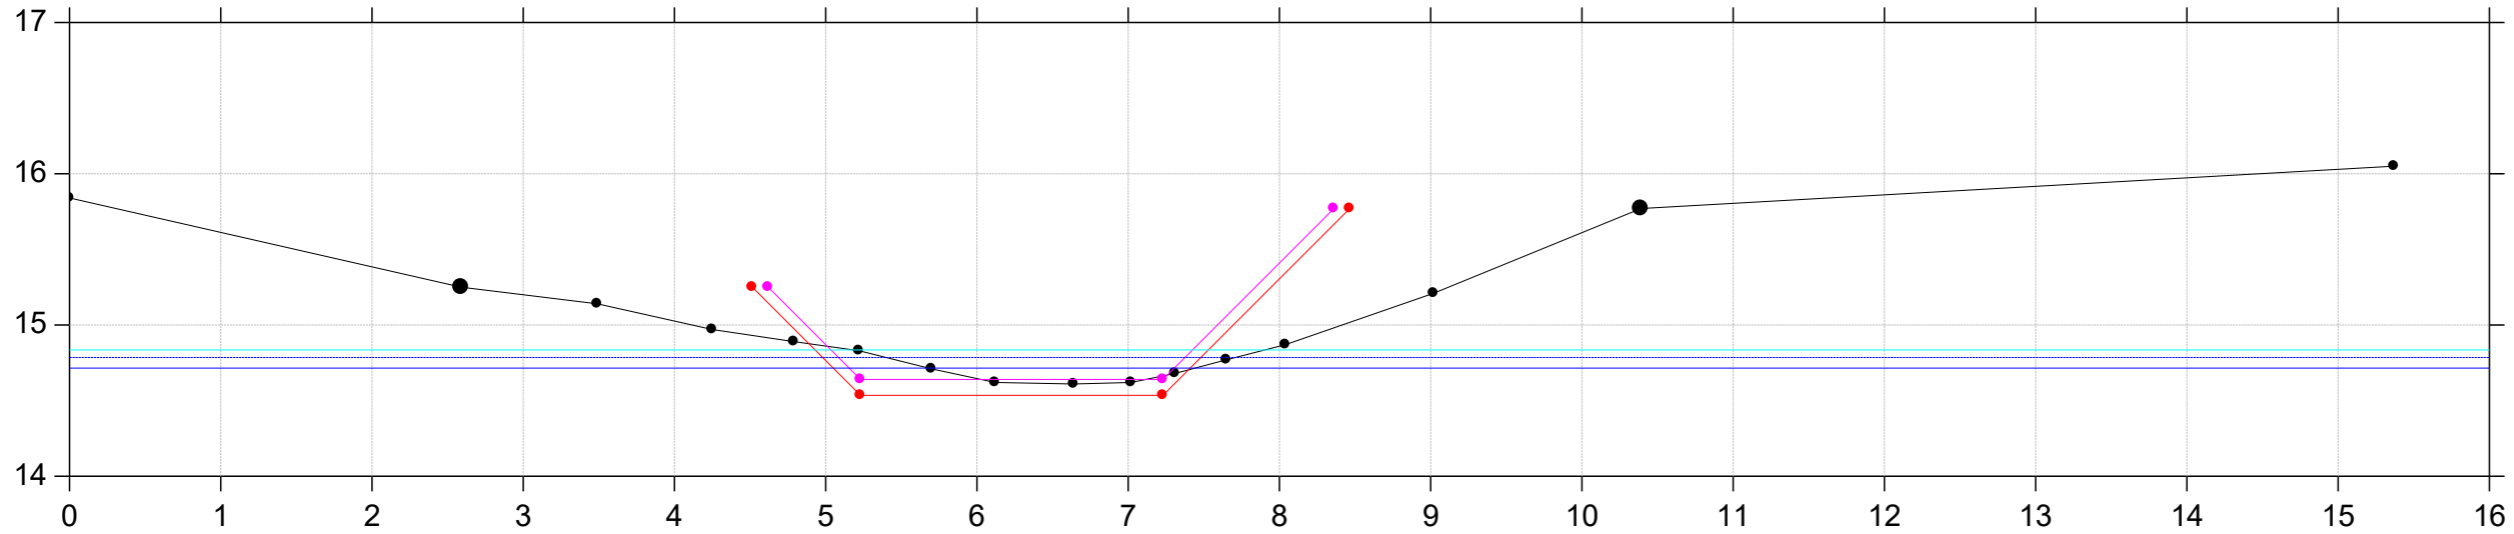

# Gentofterenden

## Tværsprofil

Lodret akse : Kote i m DVR90, skala 1:50

Vandret akse : Afstand i m, skala 1:50

Vandspejl ved vintermedianmaksimum

(15,17 l/s/km<sup>2</sup>)

— Vandspejl - Opmåling

— Bund - Regulativ 1996


— Bund - Regulativforslag

● Bund - Opmåling 2021


— Vandspejl - Regulativ 1996

— Vandspejl - Regulativforslag

St. 1040

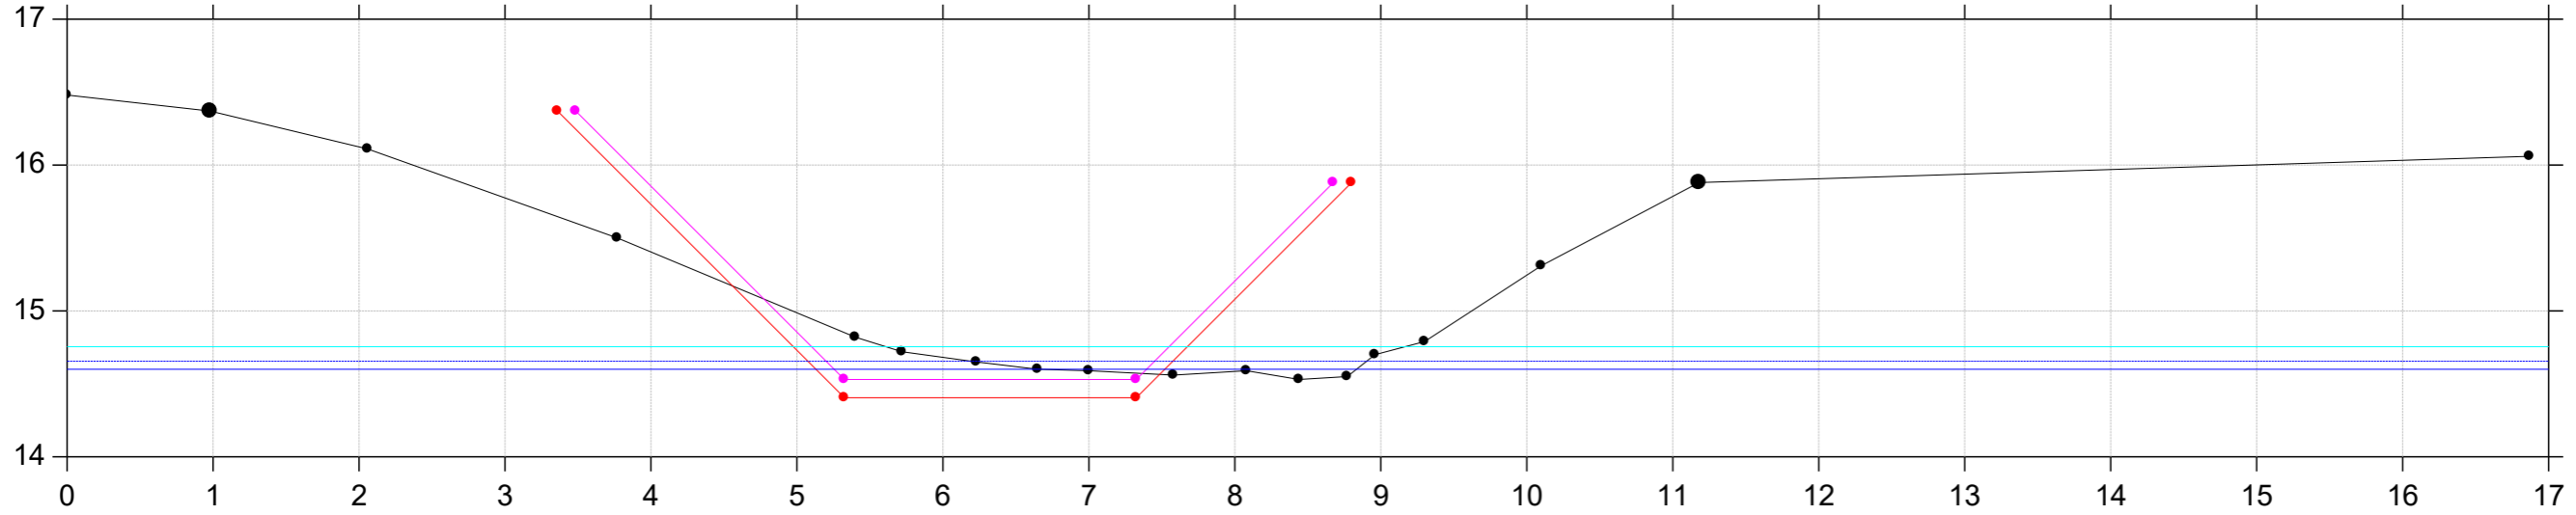

St. 1230

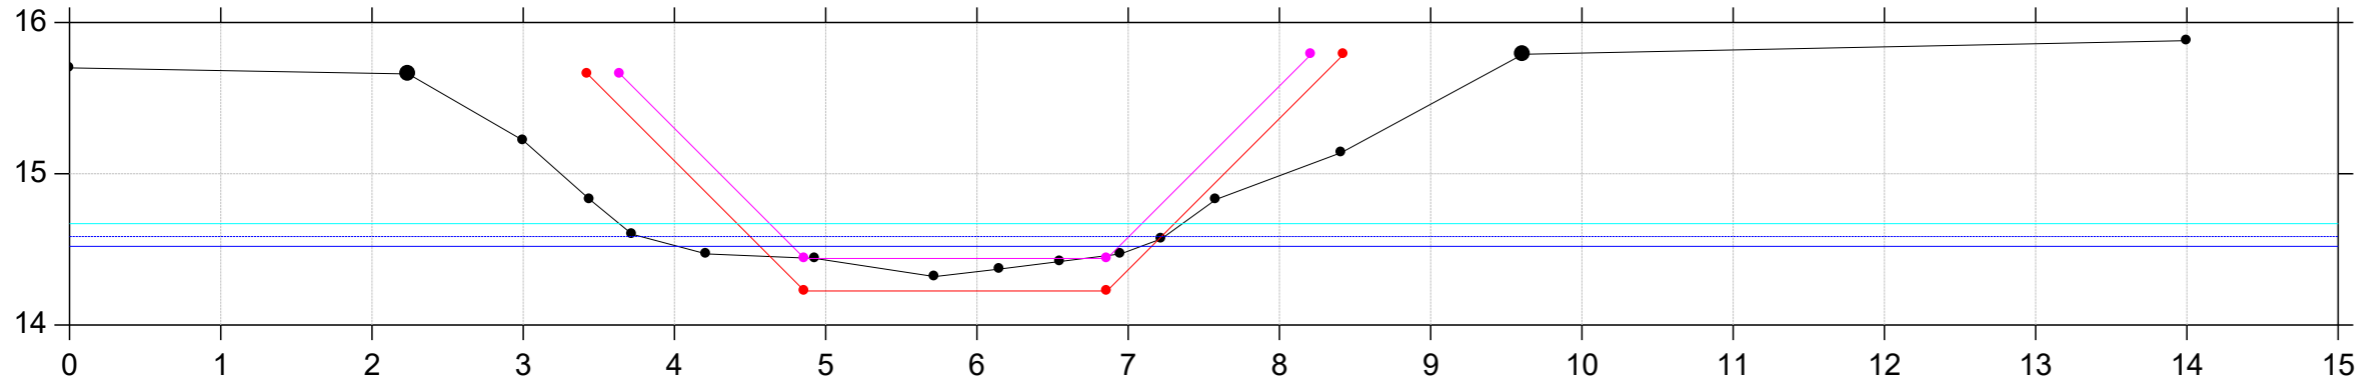

# Gentofterenden

## Tværsprofil

Lodret akse : Kote i m DVR90, skala 1:50

Vandret akse : Afstand i m, skala 1:50

Vandspejl ved vintermedianmaksimum  
(15,17 l/s/km<sup>2</sup>)

— Vandspejl - Opmåling

— Bund - Regulativ 1996


— Bund - Regulativforslag

● Bund - Opmåling 2021


— Vandspejl - Regulativ 1996

— Vandspejl - Regulativforslag

St. 1450

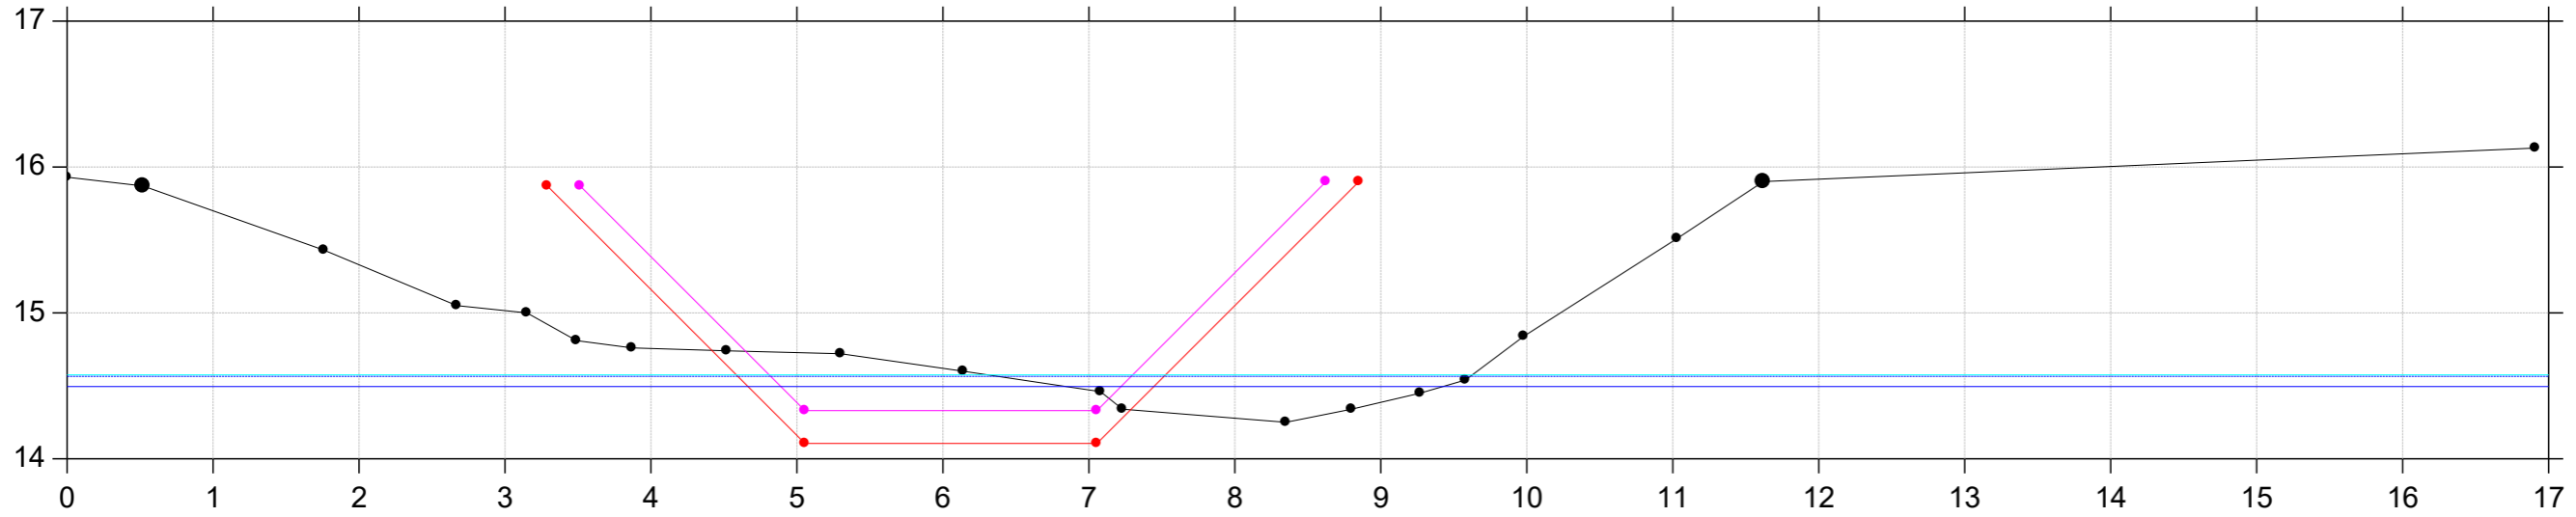

St. 1540

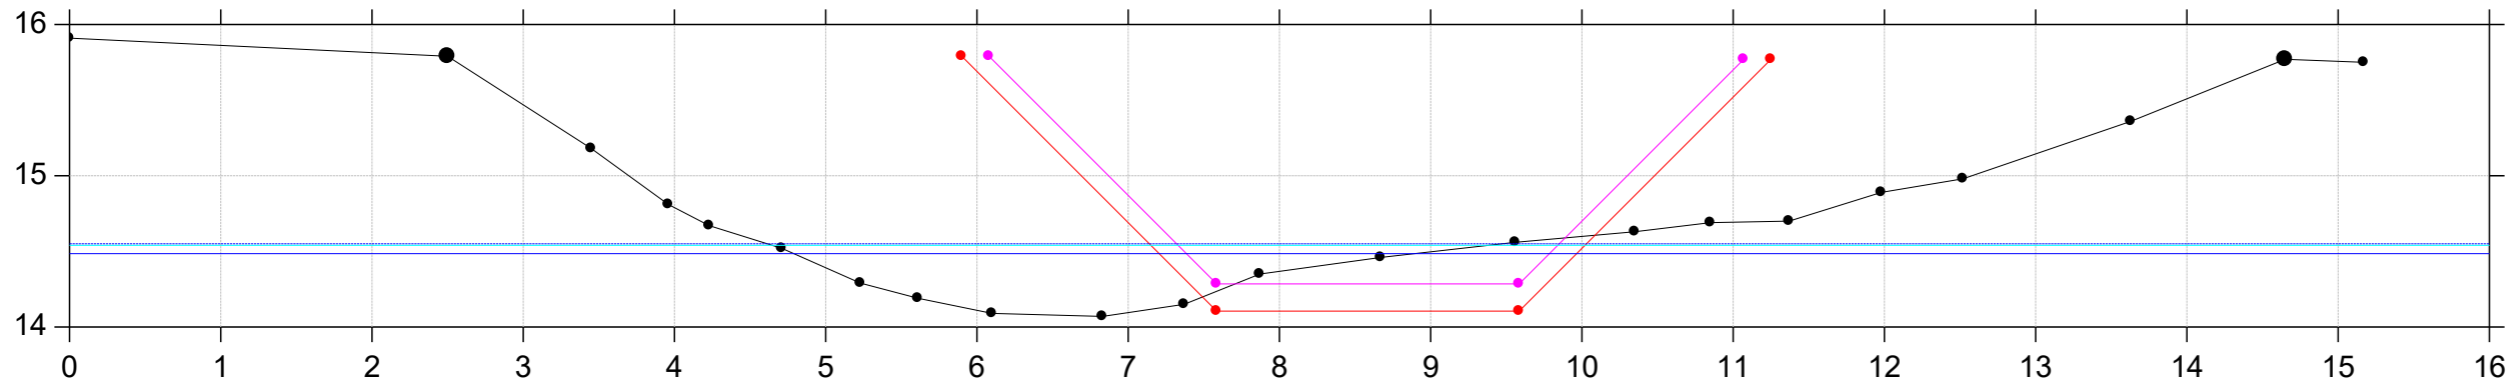

# Gentofterenden

## Tværsprofil


Lodret akse : Kote i m DVR90, skala 1:50

Vandret akse : Afstand i m, skala 1:50


Vandspejl ved vintermedianmaksimum  
(15,17 l/s/km<sup>2</sup>)

- Vandspejl - Opmåling
- Bund - Regulativ 1996
- Bund - Regulativforslag
- Bund - Opmåling 2021
- Vandspejl - Regulativ 1996
- Vandspejl - Regulativforslag

St. 1640

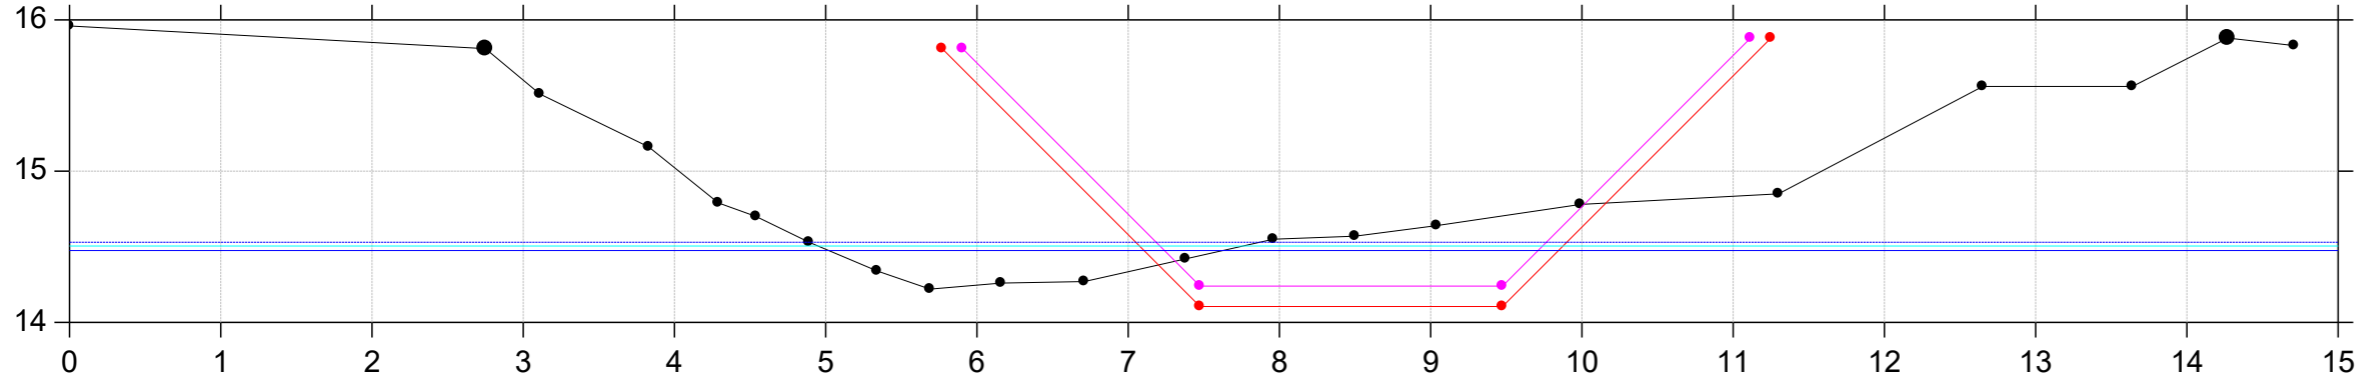

St. 1730

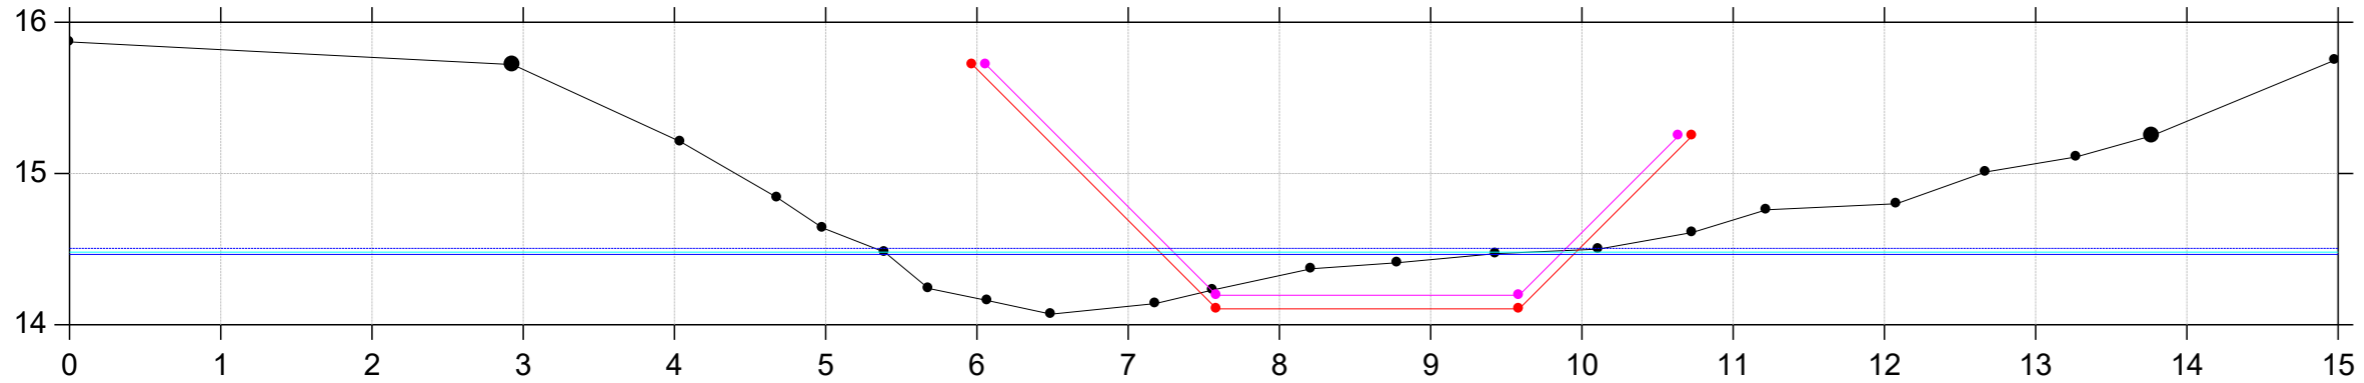

# Gentofterenden

## Tværsprofil

Lodret akse : Kote i m DVR90, skala 1:50

Vandret akse : Afstand i m, skala 1:50

Vandspejl ved vintermedianmaksimum  
(15,17 l/s/km<sup>2</sup>)

— Vandspejl - Opmåling

— Bund - Regulativ 1996

— Bund - Regulativforslag

—•— Bund - Opmåling 2021

— Vandspejl - Regulativ 1996

— Vandspejl - Regulativforslag

St. 1864

